

PROFORMA FOR THE SAFETY OF SCHOOL BUILDING

1. Name of The School : Sardar Chetan Singh Sarv Hitkari, Sr.Secondary, Vidya Mandir
2. Location : Jagdambe Road Mansa
3. Plot Area : 94807.98 Sqft or 2.1765 Acres
4. Plinth Area : i) Gr.Floor-28000.725 Sqft
ii) 1st Fl.-28000.725 Sqft
iii) 2nd Floor-19538.095Sqft
Total Covered Area=75539.545 Sqft
5. No. of Storeys : 3 Storeys
6. Year of Construction of Building : 1982-2024
7. If the Building has been Constructed under the supervision Of the qualified engineer, the following Details may be given : No
- a) Name of the Engineer with qualification :NA
- b) Address of the engineer :NA
- c) Set of Structural drawings used in the Construction, if available
- d) Name & Address of Architect with qualification :
8. Whether the building has been constructed for The purpose of
- a) School Yes
- b) Residential Purpose & Converted for use as School No
9. Materials used for roofs
- a) RCC Slabs Yes
- b) R.S.Joists And Beams No.
- c) Wooden Joist & Battens No
- d) Arch (Brick) No.
10. Materials used for Walls :
- a) Mud Mortar No
- b) Cement Sand Mortar Yes
11. Plaster:
- a) Lime Mortar No
- b) Cement Mortar Yes
12. Flooring
- a) Conglomerate Tiles+Conglomerate
- b) Terrazo Yes/No
- c) Brick Paving
13. A detailed drawing indicating dimensions of rooms Along with size and location of Doors/ Windows Attached


Principal
S. Chetan Singh Sarvhitkari Sr. Sec.
Vidya Mandir, Mansa
(Affi. to C.B.S.E) Affi. No. 1630927
School Code: 20916

Er. Bharat Bhushan Bansal (Civil Engineer)

Architect & Engineer

Approved by M.C. Mansa.

Vide order No. 489 Dt. 06.01.1986

Surveyor, Loss Assessor & Valuer

Shop No. 25, Gaushala Market,

Near OBC, Mansa-151505

Ph.-01652-501977(O)M-9814005677


e-mail: bharatmohitbansal@yahoo.co.in

VALUER, ESTIMATOR, DESIGNER & CONSULTANT ENGINEER

**SAFETY CERTIFICATE BUILDING OF "SARDAR CHETAN SINGH SARV HITKARI,
SR. SECONDARY, VIDYA MANDIR, JAGDAMBE ROAD, DISTT MANSA**

It is certified that construction work of building Belonging to "Sardar Chetan Singh Sarv Hitkari, Sr. Secondary, Vidya Mandir, Jagdambe Road, Distt Mansa" is structurally Safe & Sound. It has Good Ventilation & Drainage. It has no any Structural Cracks. Certificate is issued after due verification at Site. Site was visited on 026.04.2024


26/04/2024
Er. Bharat Bhushan Bansal
Civil Engineer & Valuer
Approved by M.C., MANSA
Vide Order No. 489, Dt. 06-01-1986

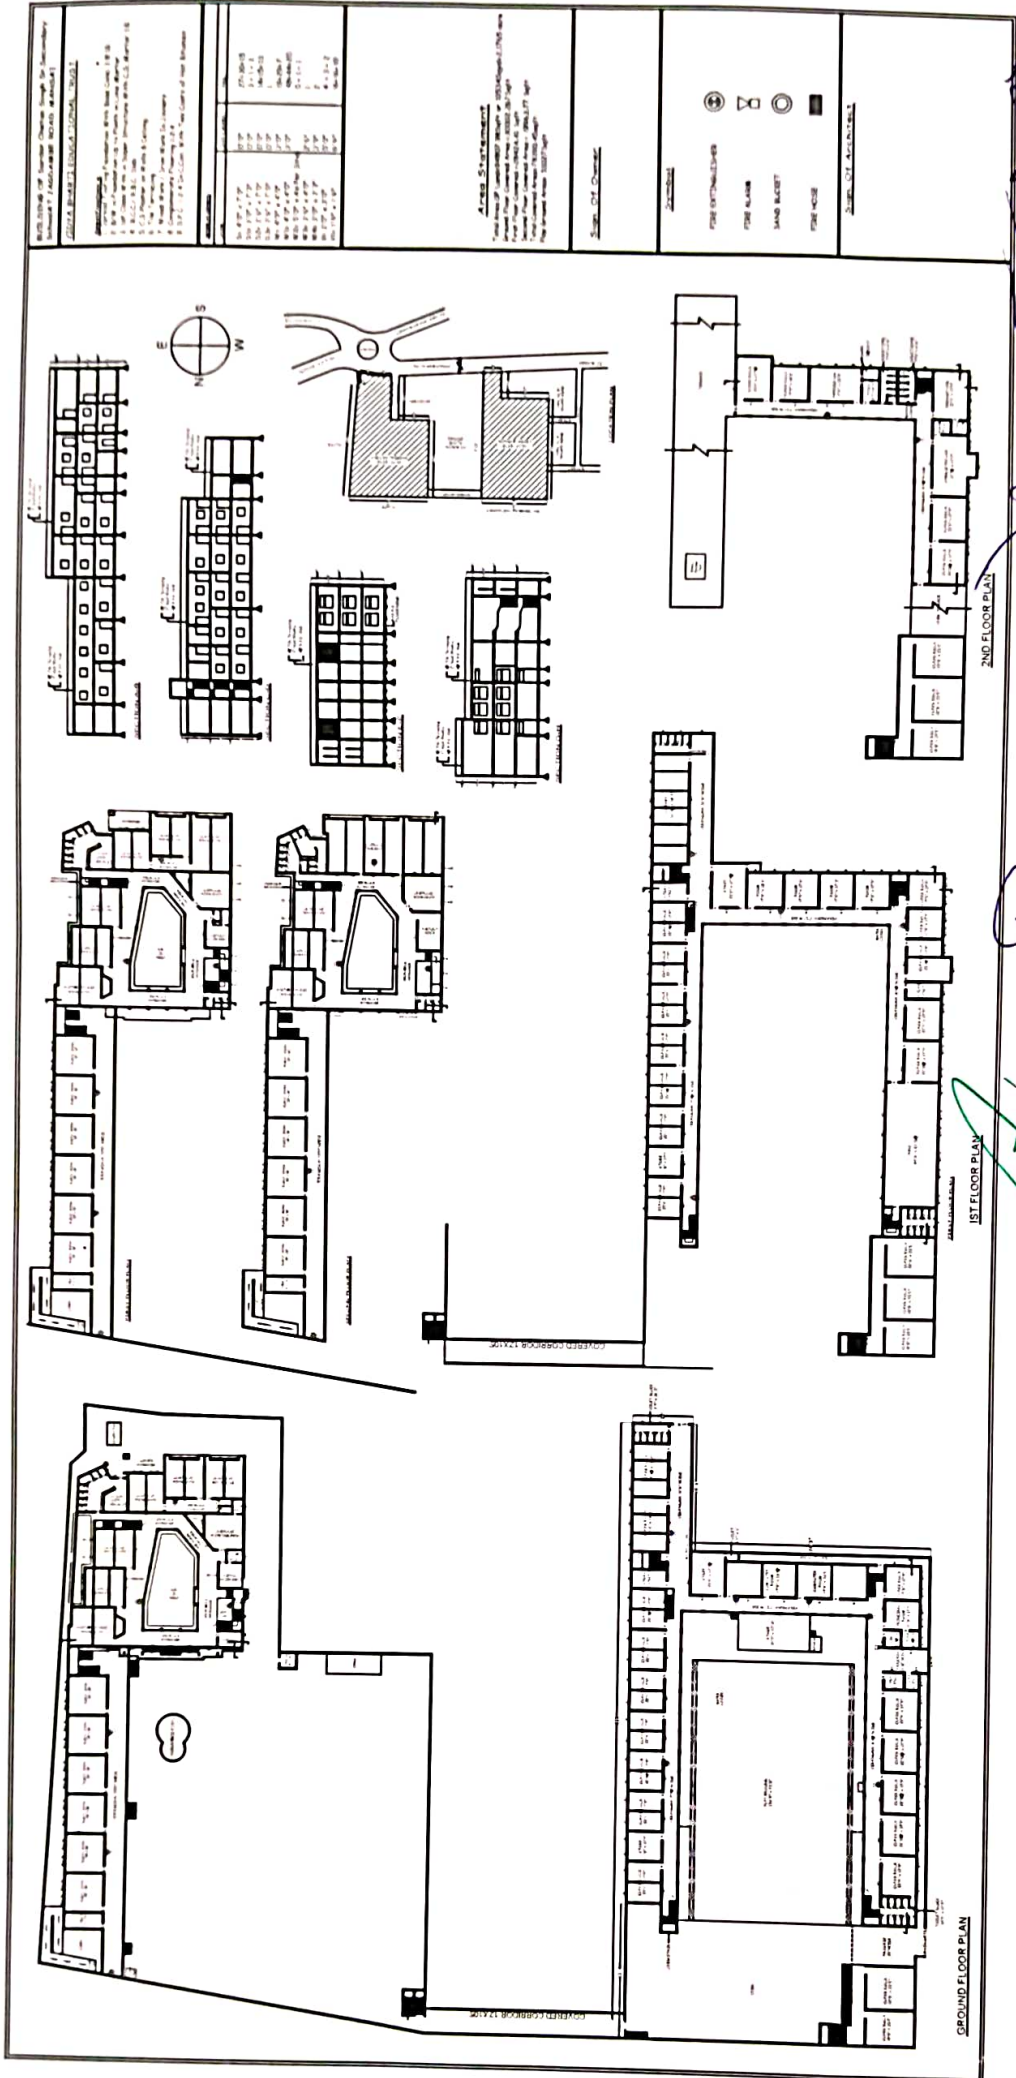

REVISIONS

1	As per approved drawing No. 1630927
2	As per approved drawing No. 1630927
GENERAL NOTES

1. All dimensions are in meters unless otherwise specified.
2. All work is to be done in accordance with the latest Indian Standards.
3. The contractor shall be responsible for obtaining all necessary permits and approvals.
4. The contractor shall be responsible for the safety of the workmen.
5. The contractor shall be responsible for the quality of the work.
6. The contractor shall be responsible for the completion of the work within the stipulated time.
7. The contractor shall be responsible for the maintenance of the site.
8. The contractor shall be responsible for the disposal of waste.
9. The contractor shall be responsible for the protection of the existing structures.
10. The contractor shall be responsible for the provision of water and electricity.

AREA STATEMENT

Area	Area (sq. m)
Ground Floor	121.00
1st Floor	121.00
2nd Floor	121.00
Total	363.00

SCALE 1:100

DATE 26/11/2016

PROJECT Vidya Mandir, Mansa

CLIENT Vidya Mandir, Mansa

DESIGNER S. Chetan Singh Sarvhitkari Sr. Sec.


APPROVED BY [Signature]

DATE 26/11/2016

Er. Dharmendra Singh
 26/11/2016
 Value
 Approved by: C. Mansa
 Vide Order No. 109, Dt. 06-01-1986

S.A.
 Sub Divisional Engineer,
 Civil, Sub Divn. No. 1 PWD (B&R)
 Mansa
Prakash An

S. Chetan
 Principal
 S. Chetan Singh Sarvhitkari Sr. Sec.
 Vidya Mandir, Mansa
 (Aff. to C.B.S.E) Aff. No. 1630927
 School Code: 20916



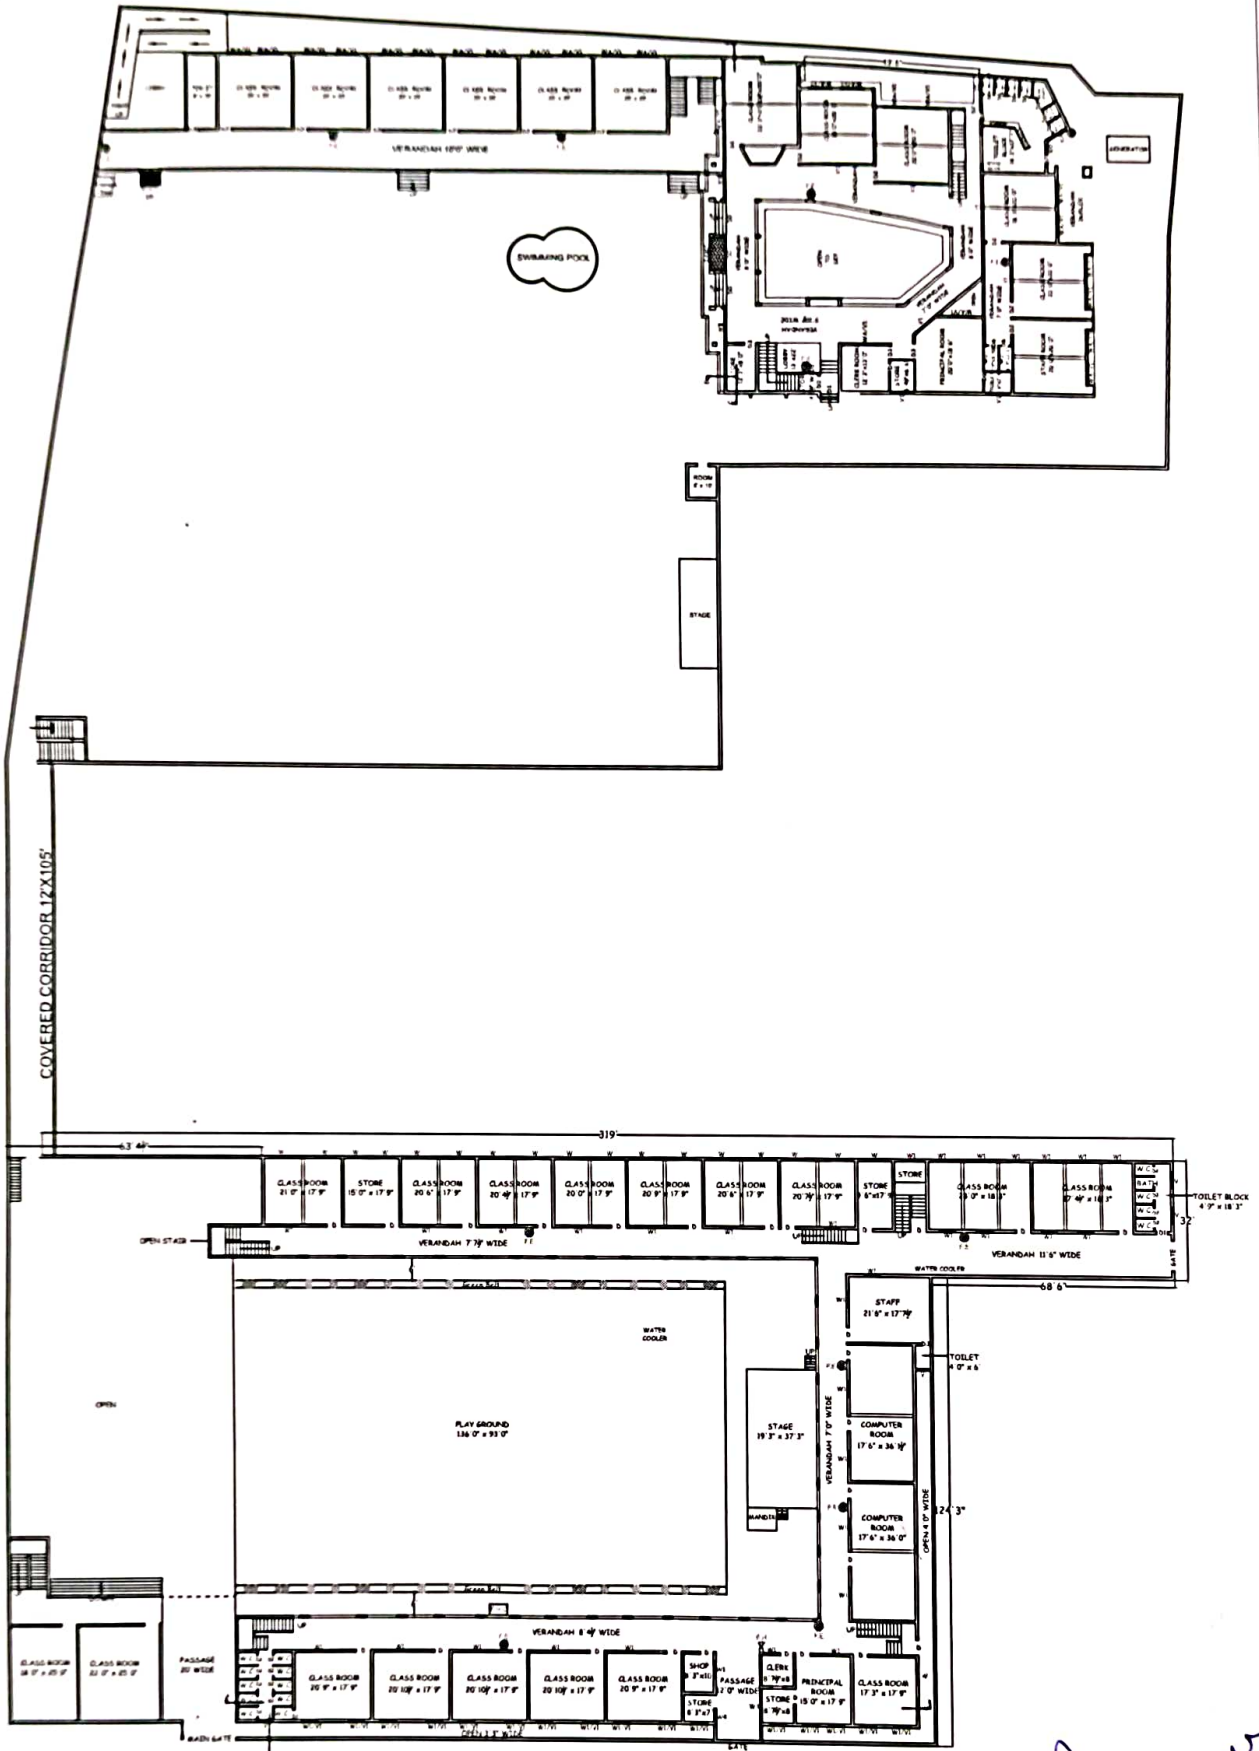


GROUND FLOOR PLAN

Principal
S. Chetan Singh Sarvhitkari Sr. Sec.
 Vidya Mandir, Mansa
 (Affi. to C.B.S.E) Affi. No. 1630927
 School Code: 20916

Sub Divisional Engineer,
 Sub Divn. No.1 PWD (B&R)
 Mansa

Er. Phani Prakash Bansal
 Civil Engineer & Valuer
 Appointed by M.C., MANSa
 Vide Order No. 489, Dt. 06-01-1986

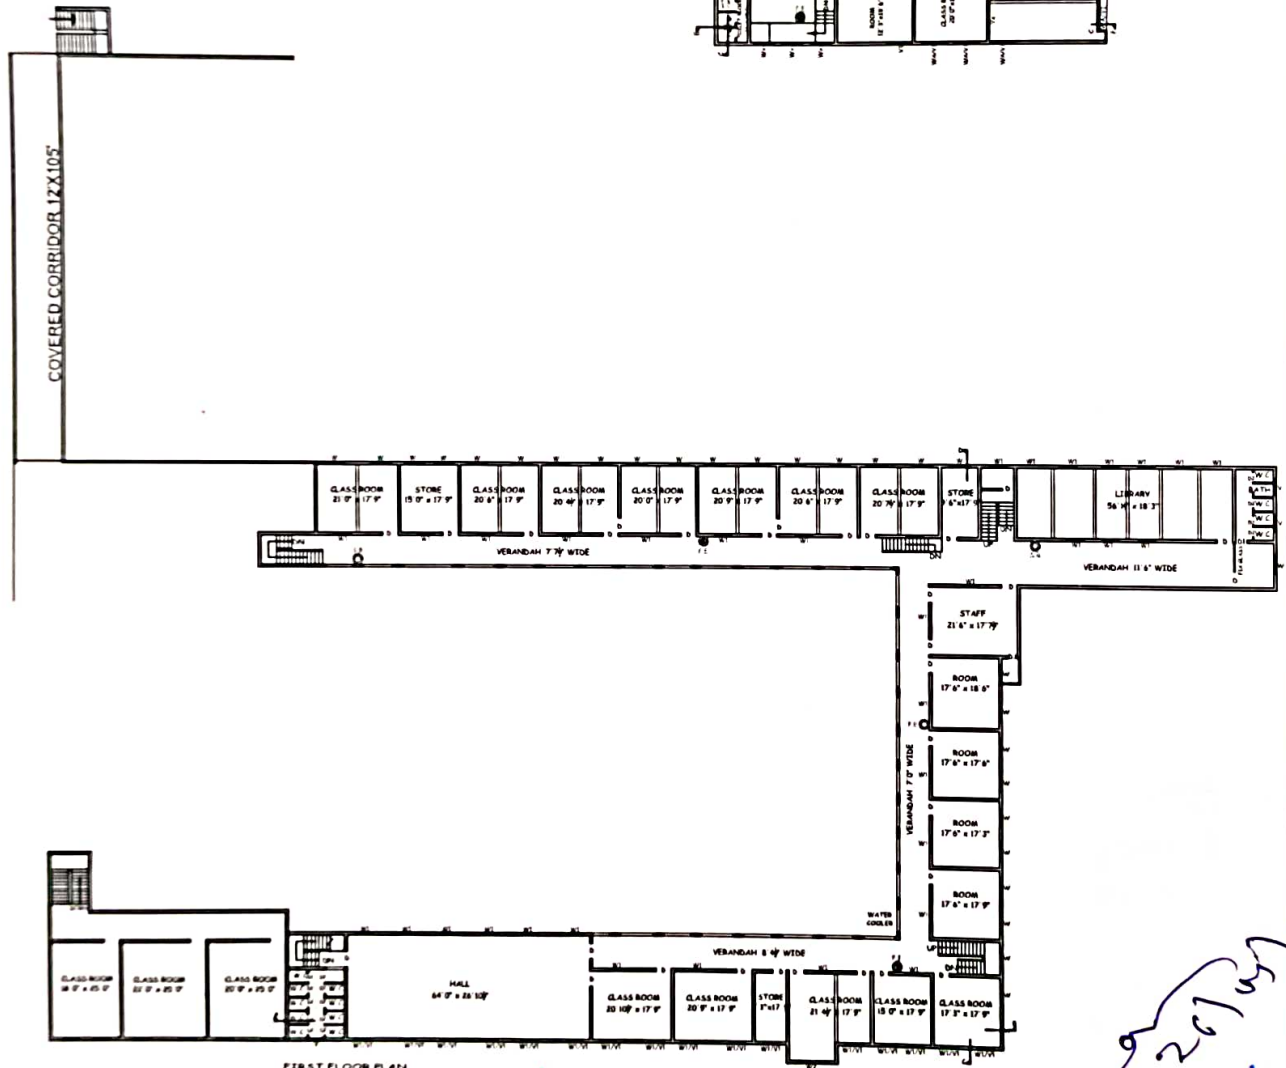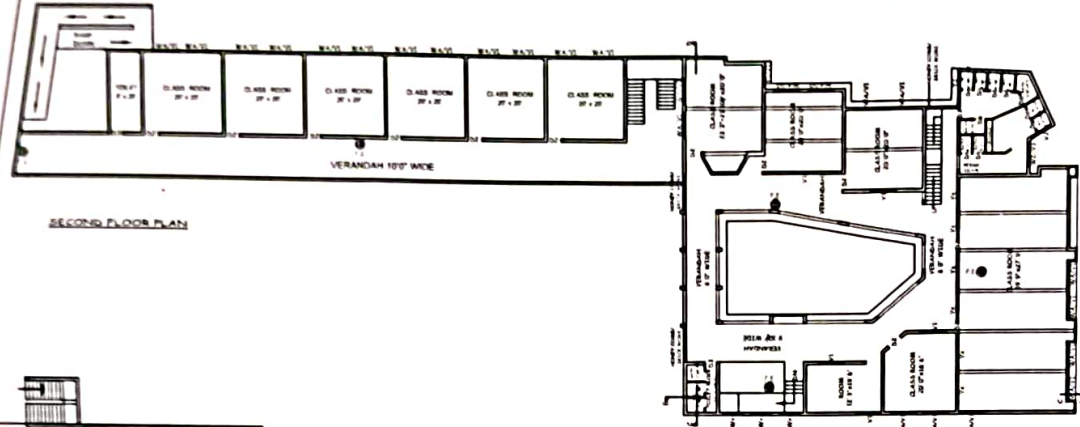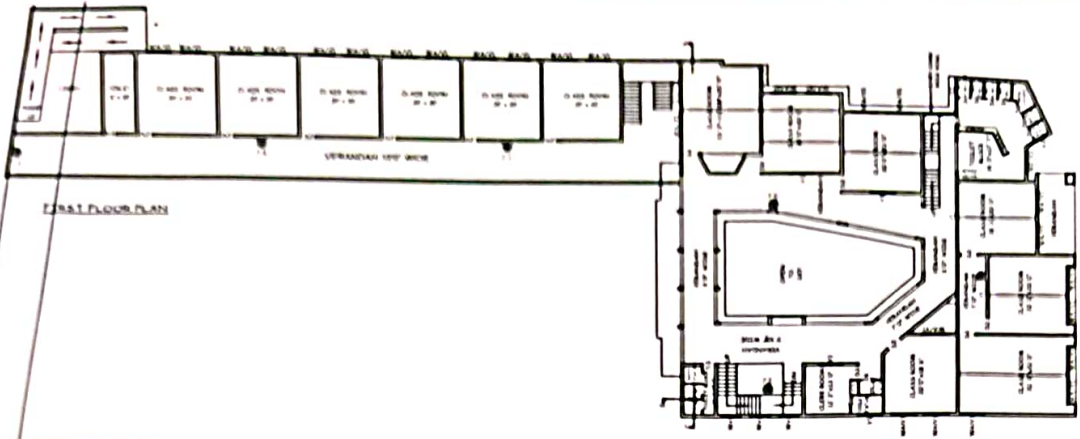


IST FLOOR PLAN

Principal
 S. Chetan Singh Sarvhitkari Sr. Sec
 Vidya Mandir, Mansa
 (Affi. to C.B.S.E.) Affi. No. 163092 Mansa
 School Code: 20916


Sub Divisional Engineer,
 Proj. Sub Divn. No.1 PWD (B&R)

Er. Manoj Bhushan Bansal
 Approver
 Vide Order No. 459, Dt. 06-01-1988


20/03/2024

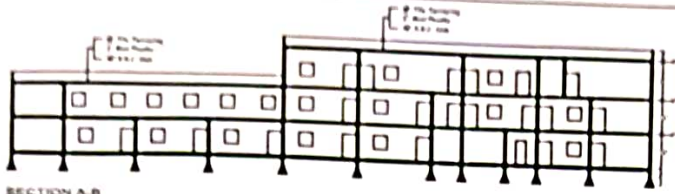


SECTION A-B

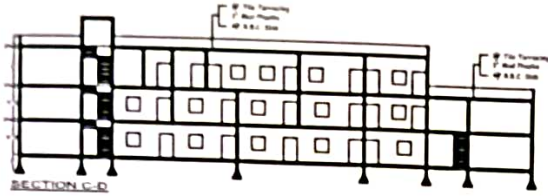


SECTION C-D

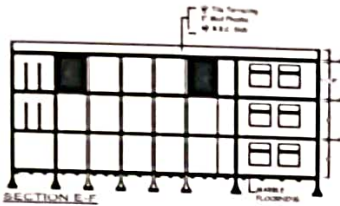


SECTION E-F

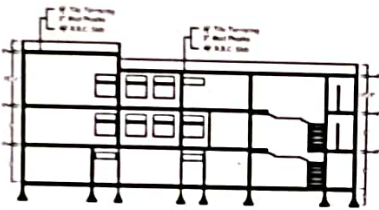

SECTION G-H

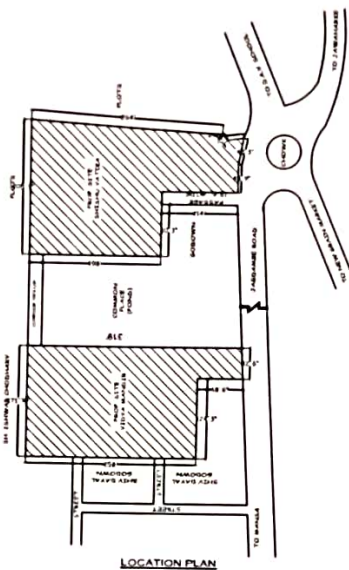

LOCATION PLAN

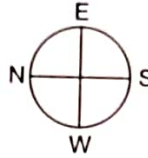

BUILDING OF Sardar Chetan Singh Sr Secondary School AT JAGDAMBE ROAD, MANSA

VIDYA BHARTI EDUCATIONAL TRUST

Specification

- 1 Spread Footing Foundation With Base Conc. 1:8:16
- 2 B/W in Foundation Up to Plinth in Lime Mortar
- 3 1st Class With in Super Structure With C.S. Mortar 1:6
- 4 R.C.C / R.B.C Slab
- 5 C.S Plaster on Walls & Ceiling
- 6 Tile Terracing
- 7 Wood Work / Iron Work In Joinery
- 8 Conglomerate Flooring 1:2:4
- 9 D.P.C. 1:2:4 In C.Con. With Two Coats of Hot Bitumen

Details of Joines

Size	Sill Level	No
D: 4'0" x 7'0"	0'0"	27-30-15
D1: 3'0" x 7'0"	0'0"	3-1-3
D2: 2'6" x 7'0"	0'0"	14-15-13
D3: 3'6" x 7'0"	0'0"	1
W: 4'9" x 4'0"	3'0"	19-29-7
W1: 4'0" x 4'0"	3'0"	48-44-20
W2: 5'0" x As Per Site		0-1-1
W3: 3'6" x 4'0"	2'6"	1
W4: 3'0" x 3'3"	3'9"	2
V: 3'0" x 3'0"	5'0"	4 + 3 + 2
VI: 1'6" x 1'6"	6'6"	16-16-10

Area Statement

Total Area OF Land: 94807.98 Sqft or 10534 Sqyd: 2.1765 acre
 Ground Floor Covered Area = 28000.725 Sqft
 First Floor Covered = 28000.725 Sqft
 Second Floor Covered Area = 19538.095 Sqft
 Total Covered Area: 75539.45 sqft
 Play Ground Area: 51027.5 sqft


Sign. Of Owner

Symbol

- FIRE EXTINGUISHER
- FIRE ALARM
- SAND BUCKET
- FIRE HOSE

Sign. Of Architect

[Signature]
Dr. Bharat Bhushan Bansal
 Civil Engineer & Valuer
 Approved by M.C., MANSA
 Vide Order No. 489, Dt. 06-01-1986

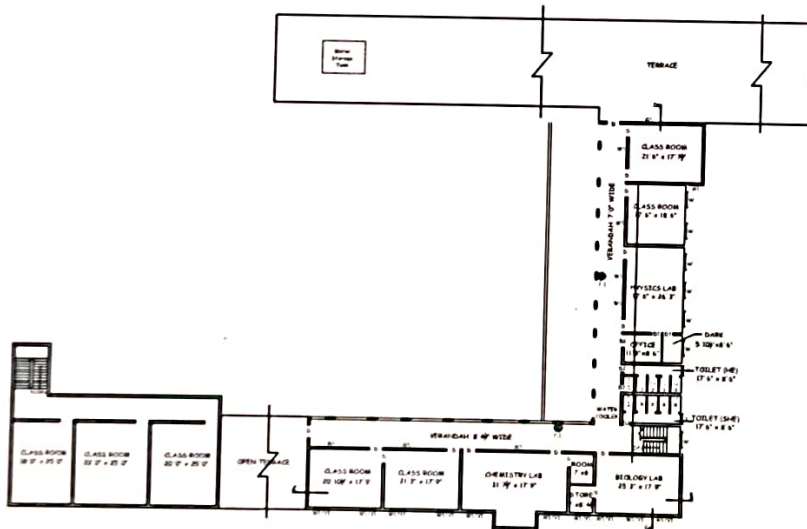

2ND FLOOR PLAN

Principal
 S. Chetan Singh Sarvhitkari Sr. Sec.
 Vidya Mandir, Mansa
 (Affi. to C.B.S.E) Affi. No. 1630927
 School Code: 20916

[Signature]
 Sub Divisional Engineer,
 Div. Sub Div. No.1 PWD (B&R)
 Mansa

ਦਫਤਰ : ਕਾਰਜਕਾਰੀ ਇੰਜੀਨੀਅਰ, ਪ੍ਰਾਂਤਕ ਮੰਡਲ ਲੋਕ ਨਿਰਮਾਣ ਵਿਭਾਗ ਭਵਨ ਤੇ ਮਾਰਗ ਸ਼ਾਖਾ, ਮਾਨਸਾ।

ਟੈਲੀਫੋਨ/ਫੈਕਸ ਨੰ: 01652-232119

Email ID :- xen.mansa@gmail.com

ਪੱਤਰ ਨੰ...1103.

ਮਿਤੀ...27/05/2024

ਵੱਲ,

Principal

S. Chetan Singh Sarvhitkari Sr. Sec. Vidya Mandir

Mansa

ਵਿਸ਼ਾ: ਬਿਲਡਿੰਗ ਸੇਫਟੀ ਸਰਟੀਫਿਕੇਟ ਜਾਰੀ ਕਰਨ ਸਬੰਧੀ। (ਸਾਲ 2024-25)

ਹਵਾਲਾ: ਆਪ ਦਾ ਪੱਤਰ ਨੰ. SVM/37/2024-25 ਮਿਤੀ 29/04/2024 ਦੇ ਸਬੰਧ ਵਿੱਚ।

ਤੁਹਾਡੇ ਸਕੂਲ ਬਿਲਡਿੰਗ ਦੀ ਉਪ ਮੰਡਲ ਇੰਜੀਨੀਅਰ ਦੇ ਦਫਤਰ ਵੱਲੋਂ ਵਿਜ਼ੂਅਲੀ ਇੰਸਪੈਕਸ਼ਨ ਕੀਤੀ ਗਈ ਅਤੇ ਉਹਨਾਂ ਦੀ ਰਿਪੋਰਟ/ਸਿਫਾਰਿਸ਼ ਅਨੁਸਾਰ ਨਿਮਨਲਿਖਤ ਨਿਰੀਖਣਾਂ ਅਤੇ ਸ਼ਰਤਾਂ ਅਧੀਨ ਸਾਲ 2024-25 ਦਾ ਸਕੂਲ ਬਿਲਡਿੰਗ ਸੇਫਟੀ ਸਰਟੀਫਿਕੇਟ ਮਿਤੀ 31-03-2025 ਤੱਕ ਜਾਰੀ ਕੀਤਾ ਜਾਂਦਾ ਹੈ:-

- 1) ਇੰਜ. ਭਾਰਤ ਭੂਸ਼ਨ ਬਾਸਲ ਦੁਆਰਾ ਮਿਤੀ 26-04-2024 ਨੂੰ ਸਟਰੱਕਚਰ ਸੁਰੱਖਿਆ ਸਰਟੀਫਿਕੇਟ ਦਿੱਤਾ ਗਿਆ ਹੈ ਅਤੇ ਉਹਨਾਂ ਦੇ ਸਰਟੀਫਿਕੇਟ ਅਨੁਸਾਰ ਸਕੂਲ ਸੈਸ਼ਨ 2024-25 ਲਈ ਵਰਤੋਂ ਲਈ ਸੁਰੱਖਿਅਤ ਹੈ, ਪਰੰਤੂ ਇਸ ਸਕੂਲ ਦਾ ਨਿਰਮਾਣ ਇਸ ਵਿਭਾਗ ਵੱਲੋਂ ਨਹੀਂ ਕੀਤਾ ਗਿਆ ਹੈ, ਇਸ ਲਈ ਇਸ ਵਿਭਾਗ ਦੁਆਰਾ ਸਕੂਲ ਦੇ ਸਟਰੱਕਚਰ ਦੀ ਸੇਫਟੀ ਖਾਸ ਕਰਕੇ ਭੂਚਾਲ ਦੇ ਦ੍ਰਿਸ਼ਟੀਕੋਣ ਤੋਂ ਯਕੀਨੀ ਨਹੀਂ ਬਣਾਈ ਜਾ ਸਕਦੀ ਹੈ।
- 2) ਜੇਕਰ ਸਕੂਲ ਵੱਲੋਂ ਇਸ ਇਮਾਰਤ ਵਿੱਚ ਕੋਈ ਵਾਧਾ, ਤਬਦੀਲੀ, ਵਿਸਤਾਰ ਅਤੇ ਸੇਧ ਦੀ ਲੋੜ ਹੈ ਜਾਂ ਕੀਤੇ ਜਾਣੇ ਹਨ ਤਾਂ ਇਸ ਦਫਤਰ ਦੀ ਤੁਰੰਤ ਜਾਂਚ ਦਾ ਪ੍ਰਬੰਧ ਕੀਤਾ ਜਾਣਾ ਚਾਹੀਦਾ ਹੈ ਅਤੇ ਉਸ ਹਿੱਸੇ ਨੂੰ ਮੁਕੰਮਲ ਕਰਕੇ ਉਸ ਦਾ ਸੇਫਟੀ ਸਰਟੀਫਿਕੇਟ ਇਸ ਦਫਤਰ ਪਾਸੋਂ ਫਿਰ ਤੋਂ ਲਿਆ ਜਾਵੇ।
- 3) ਜੇਕਰ ਬਿਲਡਿੰਗ ਦੀਆਂ ਕੰਧਾਂ, ਨੀਹਾਂ ਅਤੇ ਛੱਤਾਂ ਕੁਦਰਤੀ ਆਫਤ ਜਾਂ ਕਿਸੇ ਹੋਰ ਕਾਰਨ ਕਰਕੇ ਬੈਠ ਜਾਣ ਤਾਂ ਇਸ ਸੂਰਤ ਵਿੱਚ ਸਕੂਲ ਵੱਲੋਂ ਇਸ ਦਫਤਰ ਨੂੰ ਤੁਰੰਤ ਬਿਲਡਿੰਗ ਦੀ ਹਾਲਤ ਬਾਰੇ ਸੂਚਿਤ ਕੀਤਾ ਜਾਵੇ ਅਤੇ ਨਿਰੀਖਣ ਕਰਵਾਉਣ ਉਪਰੰਤ ਹੀ ਬਿਲਡਿੰਗ ਨੂੰ ਵਰਤੋਂ ਵਿੱਚ ਲਿਆ ਜਾਵੇ।
- 4) ਸਬੰਧਤ ਵਿਭਾਗ ਤੋਂ ਵੱਖਰੇ ਤੌਰ ਤੇ ਫਾਇਰ ਸੇਫਟੀ ਅਤੇ ਬਿਜਲੀ ਸੇਫਟੀ ਸਰਟੀਫਿਕੇਟ ਪ੍ਰਾਪਤ ਕੀਤਾ ਜਾਵੇ।
- 5) ਸਕੂਲ ਬਿਲਡਿੰਗ ਦੀ ਸੇਫਟੀ ਨੂੰ ਮੁੱਖ ਰੱਖਦੇ ਹੋਏ ਬਿਲਡਿੰਗ ਦੀ ਰਿਪੇਅਰ ਕਰਵਾਉਣ ਦੀ ਜ਼ਿੰਮੇਵਾਰੀ ਸਕੂਲ ਪ੍ਰਬੰਧਨ ਦੀ ਹੈ। ਇਸ ਰਿਪੋਰਟ ਦੇ ਬਾਵਜੂਦ ਸਕੂਲ ਪ੍ਰਬੰਧਨ ਸਾਰੇ ਪੱਖਾਂ ਤੋਂ ਬਿਲਡਿੰਗ ਦੀ ਸੁਰੱਖਿਆ ਲਈ ਜ਼ਿੰਮੇਵਾਰ ਹੈ।
- 6) ਸਕੂਲ ਕੋਲ ਕਿਸੇ ਅਣਸੁਖਾਵੀਂ ਆਪਦਾ ਨਾਲ ਨਜਿੱਠਣ ਲਈ ਯੋਜਨਾ ਹੋਣੀ ਚਾਹੀਦੀ ਹੈ, ਜਿਸ ਵਿੱਚ ਐਮਰਜੈਂਸੀ ਦੌਰਾਨ ਬੱਚਿਆਂ ਨੂੰ ਬਿਲਡਿੰਗ ਵਿੱਚੋਂ ਸੁਰੱਖਿਅਤ ਬਾਹਰ ਕੱਢਣਾ ਅਤੇ ਸਬੰਧਤ ਵਿਭਾਗ ਨਾਲ ਤਾਲਮੇਲ ਕਰਨ ਦੀ ਯੋਜਨਾ ਹੋਣੀ ਚਾਹੀਦੀ ਹੈ। ਸਕੂਲ ਨੂੰ ਇਸ ਯੋਜਨਾ ਦੀ ਪ੍ਰਭਾਵਸ਼ੀਲਤਾ ਨੂੰ ਯਕੀਨੀ ਬਣਾਉਣ ਲਈ ਨਿਯਮਿਤ ਤੌਰ 'ਤੇ ਸਮੀਖਿਆ ਅਤੇ ਅੱਪਡੇਟ ਕਰਦੇ ਰਹਿਣਾ ਚਾਹੀਦਾ ਹੈ।
- 7) ਪੰਜਾਬ ਸਰਕਾਰ ਦੀਆਂ ਹਦਾਇਤਾਂ ਮੁਤਾਬਕ ਰੋਡ ਟੂ ਅਸੈਸ ਦੀ ਮੰਨਜ਼ੂਰੀ ਸਬੰਧਤ ਵਿਭਾਗ ਤੋਂ ਲੈਣ ਲਈ ਸਕੂਲ ਪ੍ਰਬੰਧਕ ਖੁਦ ਜ਼ਿੰਮੇਵਾਰ ਹੋਵੇਗਾ।
- 8) ਸਕੂਲ ਨੂੰ ਸਟਾਫ ਮੈਂਬਰਾਂ ਨੂੰ ਉਚਿਤ ਸੁਰੱਖਿਆ ਸਿਖਲਾਈ ਪ੍ਰਦਾਨ ਕਰਨੀ ਚਾਹੀਦੀ ਹੈ, ਜਿਸ ਵਿੱਚ ਐਮਰਜੈਂਸੀ, ਫਸਟ ਏਡ ਅਤੇ ਨਿਕਾਸੀ ਪ੍ਰੋਟੋਕੋਲ ਨੂੰ ਸੰਭਾਲਣ ਦੀਆਂ ਪ੍ਰਕਿਰਿਆਵਾਂ ਵੀ ਸ਼ਾਮਲ ਹਨ।
- 9) ਸਕੂਲ ਦੇ ਕਵਰਡ ਏਰੀਏ ਦੇ ਹਿਸਾਬ ਨਾਲ ਜੀ.ਆਰ ਨੰ. 2843890 ਮਿਤੀ: 30-04-2024 ਰਾਹੀਂ ਪੰਦਰਾਂ ਹਜ਼ਾਰ ਰੁਪਏ (15,000/-) ਬਿਲਡਿੰਗ ਨਿਰੀਖਣ ਫੀਸ ਵਜੋਂ ਪ੍ਰਾਪਤ ਕੀਤੇ ਗਏ।
- 10) ਇਹ ਰਿਪੋਰਟ ਕਾਨੂੰਨੀ ਉਦੇਸ਼ ਲਈ ਵੈਲਿਡ ਨਹੀਂ ਹੈ।

ਨੱਥੀ: ਨਕਸ਼ਾ

ਕਾਰਜਕਾਰੀ ਇੰਜੀਨੀਅਰ,
ਪ੍ਰਾਂਤਕ ਮੰਡਲ ਤ ਤੇ ਮ ਸ਼ਾਖਾ,
ਮਾਨਸਾ।

ਮਿਤੀ

ਪਿੱਠ ਅੰਕਣ ਨੰ.

ਉਪਰੋਕਤ ਦਾ ਉਤਾਰਾ ਉਪ ਮੰਡਲ ਇੰਜੀਨੀਅਰ, ਪ੍ਰਾਂਤਕ ਉਪ ਮੰਡਲ, ਨੰ. 1 ਭਤੇਮ ਸ਼ਾਖਾ, ਮਾਨਸਾ ਨੂੰ ਉਹਨਾਂ ਦੇ ਪੱਤਰ ਨੰ. 140 ਮਿਤੀ 24/05/2024 ਦੇ ਸਬੰਧ ਵਿੱਚ ਭੇਜ ਕੇ ਲਿਖਿਆ ਜਾਂਦਾ ਹੈ ਕਿ ਆਪ ਦੀ ਸਿਫਾਰਿਸ਼ ਨੂੰ ਮੁੱਖ ਰੱਖਦੇ ਹੋਏ ਉਕਤ ਸਕੂਲ ਨੂੰ ਬਿਲਡਿੰਗ ਸੇਫਟੀ ਸਰਟੀਫਿਕੇਟ ਜਾਰੀ ਕੀਤਾ ਜਾਂਦਾ ਹੈ।

ਕਾਰਜਕਾਰੀ ਇੰਜੀਨੀਅਰ,
ਪ੍ਰਾਂਤਕ ਮੰਡਲ ਤ ਤੇ ਮ ਸ਼ਾਖਾ,
ਮਾਨਸਾ।